



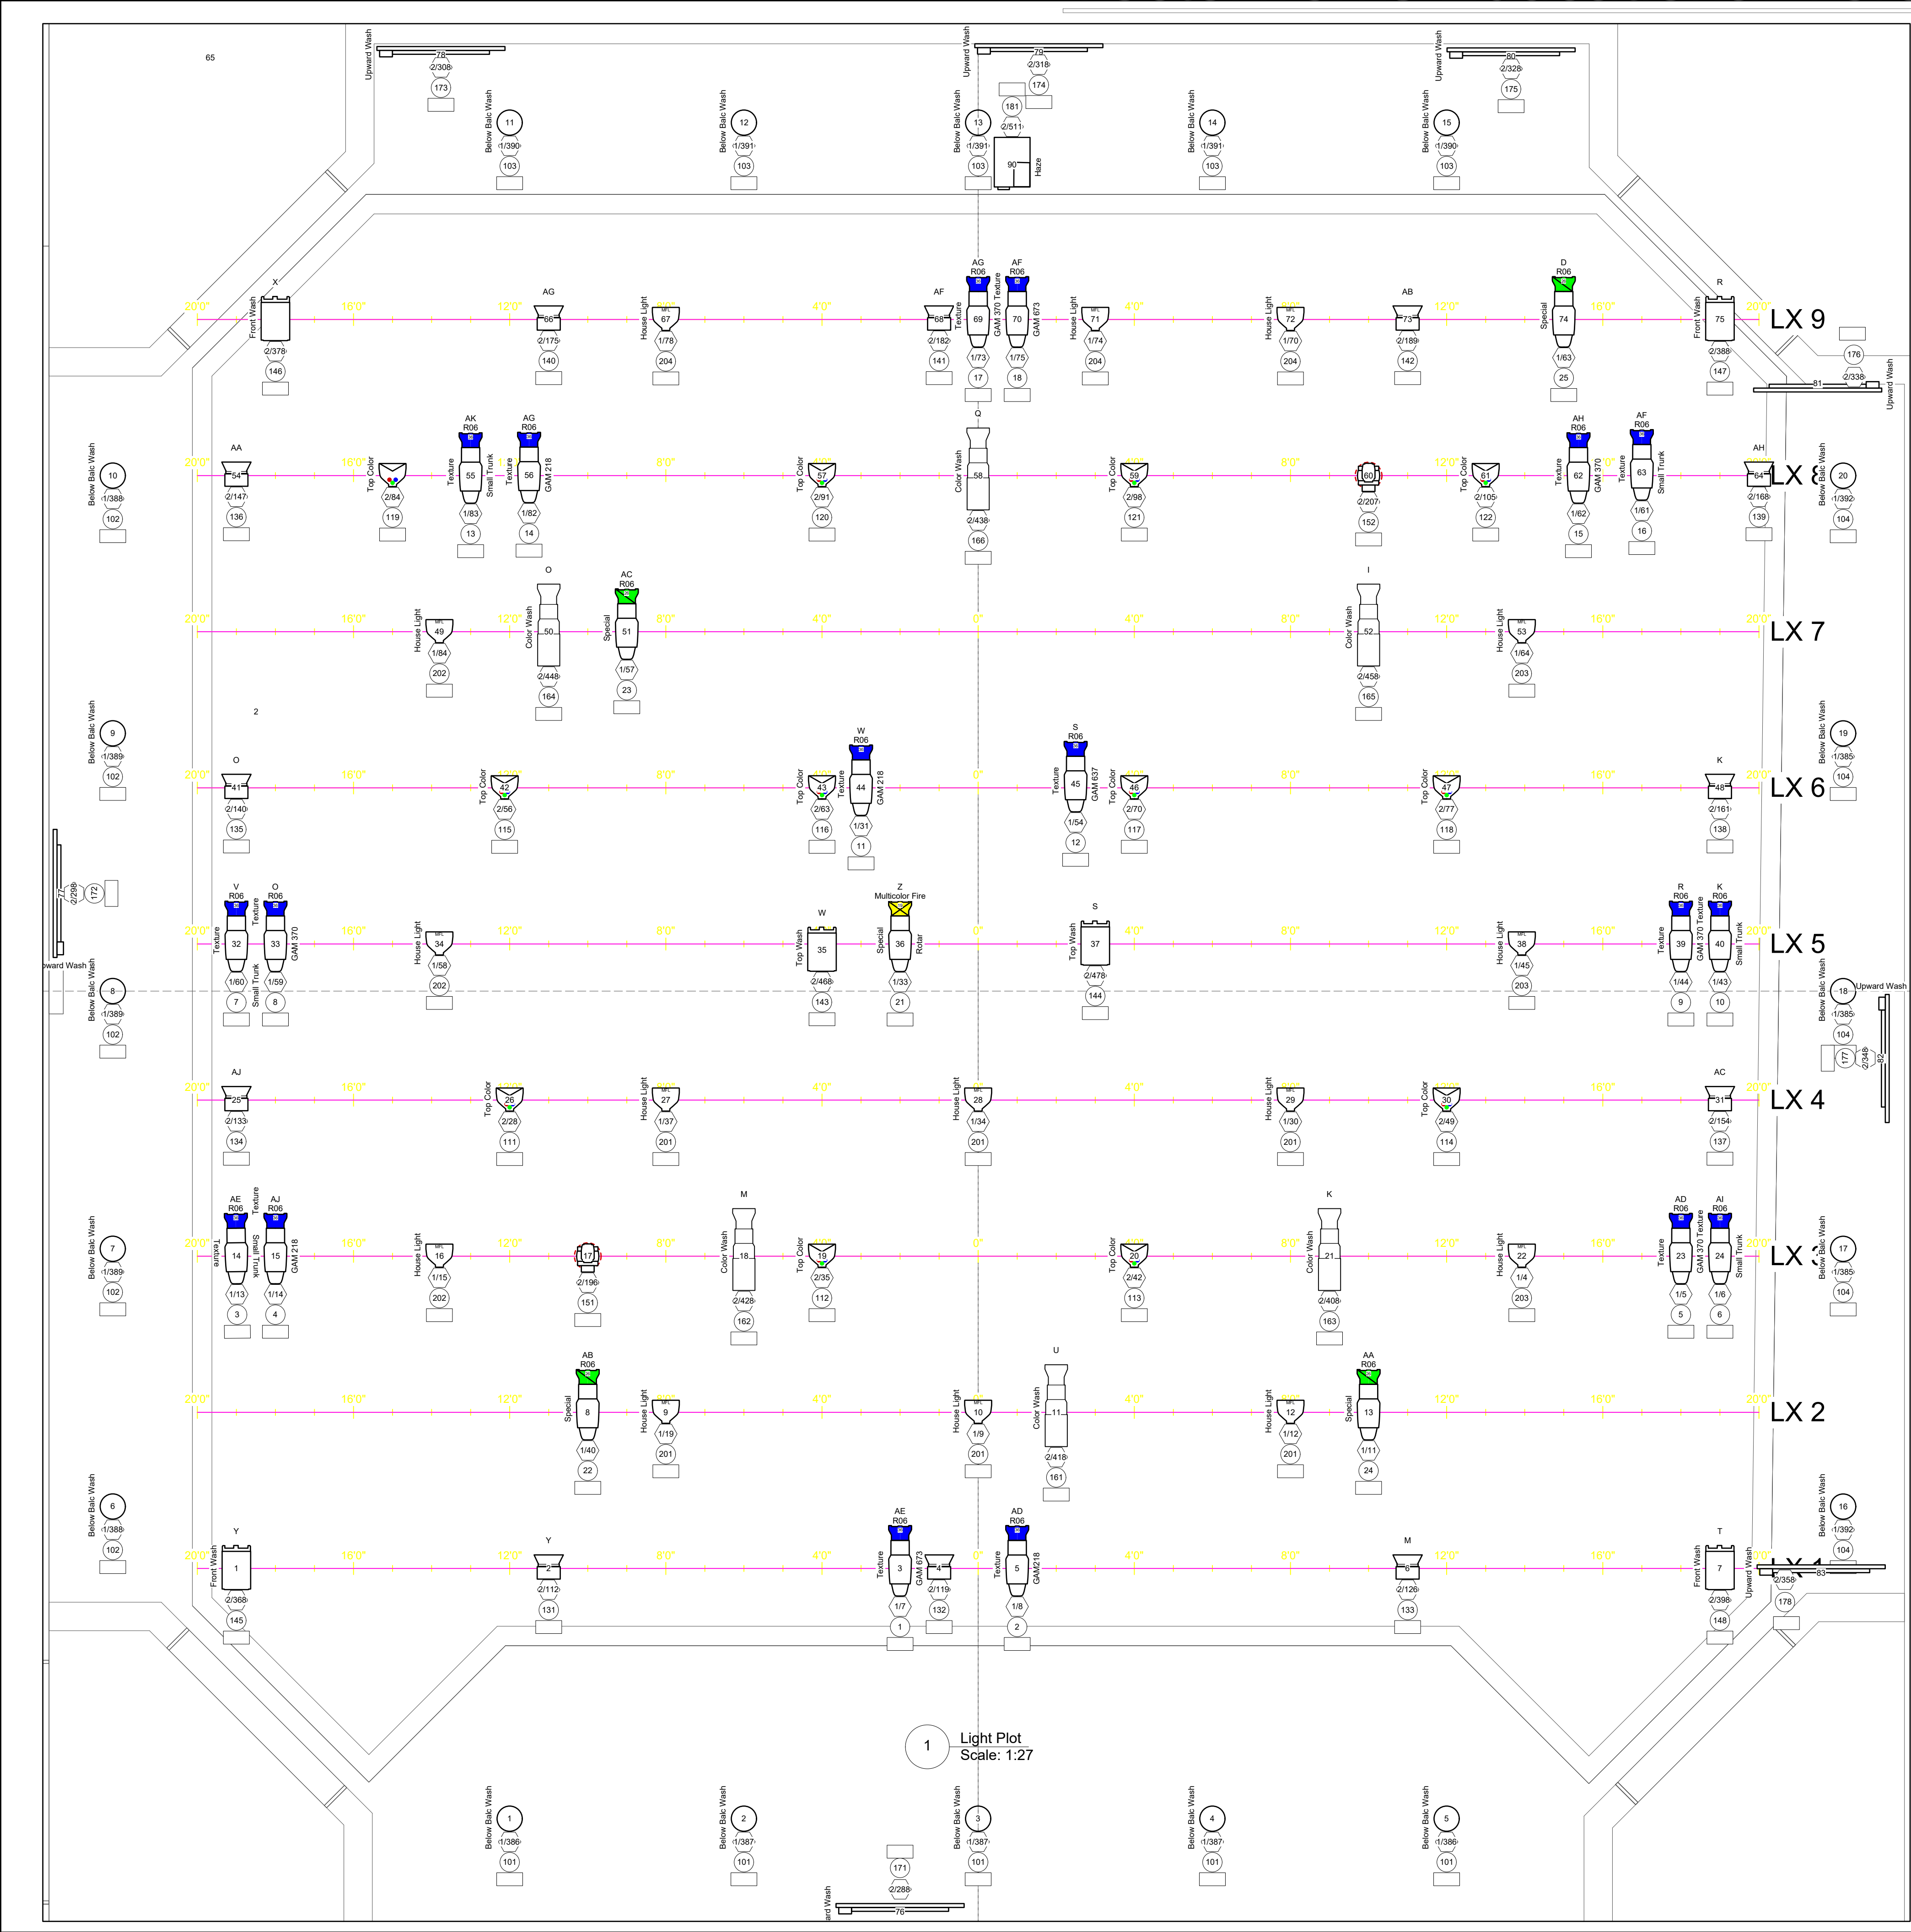

Lighting Symbol Key		
Conventional Fixtures		
	ETC Source4 36deg	18
	ETC Source4 26deg	4
	ETC Source4 19deg	1
	ETC Source4 PAR MFL	15
LED Wash		
	Light Instr Elation Opti RGB	12
	Chauvet LEDrain 58	12
	ETC ColorSource Fresnel V	6
	ETC ColorSource Spot V 36deg	6
	ADJ Mega Bar RGBA	8
Moving Light		
	ADJ Inno Pocket Spot	2
Venue House Light		
	Architectural House Light	20
Special Effects		
	UltratecFX Radiance Hazer	1

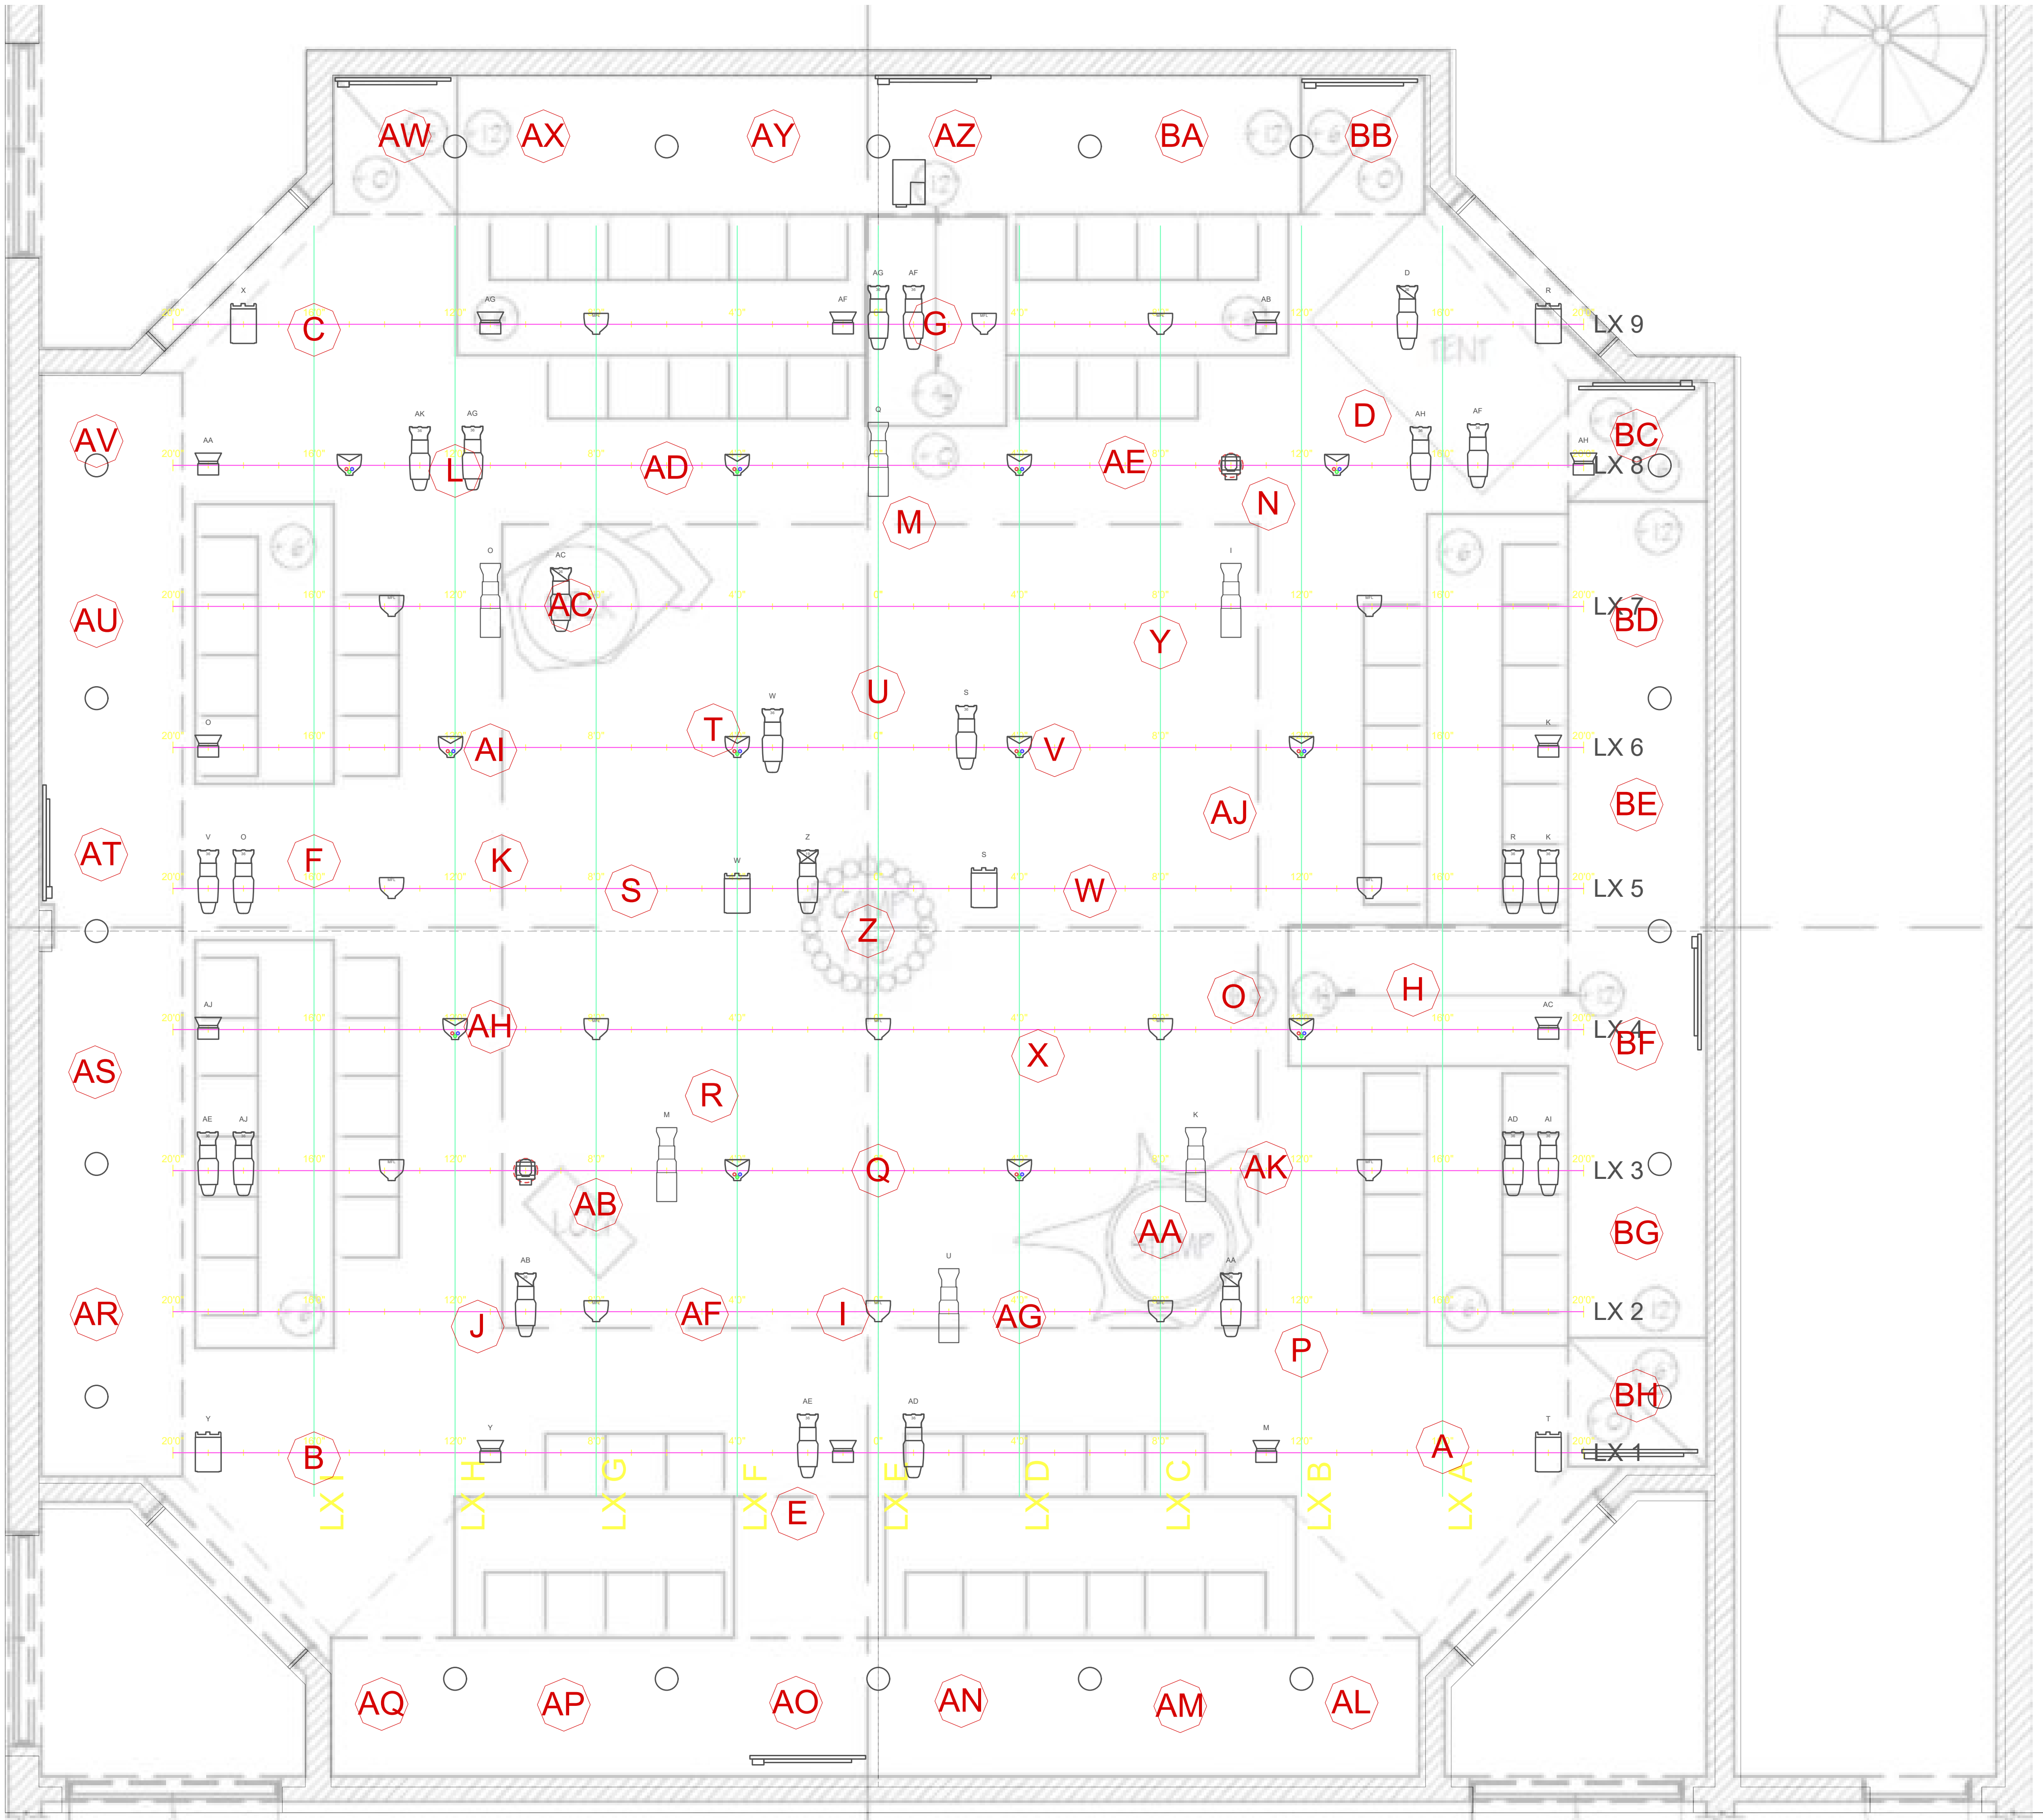

1 Focus Map
Scale: 3/8" = 1'-0"



Department
of Theatre

Drawing	Focus Map	
	Lighting Designer	M. Santana-Propper
Producer	NAU Department of Theatre	
	Venue	Studio Theatre
Date	9/18/25	
	Scale	Per View
Sheet	Buzz Lighting Plot	
	2 OF 2	

Buzz

Saturday, September 17, 2025

Instrument Schedule

Manuel Santana-Propper

Position	Unit Number	Universe/Address	Channel	Purpose	Color	Gobo 1	Instrument Type	Wattage	Focus
Floor Mount	76	2/288	171	Upward Wash			ADJ Mega Bar RGBA	32W	
	77	2/298	172	Upward Wash			ADJ Mega Bar RGBA	32W	
	78	2/308	173	Upward Wash			ADJ Mega Bar RGBA	32W	
	79	2/318	174	Upward Wash			ADJ Mega Bar RGBA	32W	
	80	2/328	175	Upward Wash			ADJ Mega Bar RGBA	32W	
	81	2/338	176	Upward Wash			ADJ Mega Bar RGBA	32W	
	82	2/348	177	Upward Wash			ADJ Mega Bar RGBA	32W	
	83	2/358	178	Upward Wash			ADJ Mega Bar RGBA	32W	
LX 1	1	2/368	145	Front Wash			ETC ColorSource Fresnel V	148 W	Y
	2	2/112	131				Chauvet LEDrain 59	8 W	Y
	3	1/7	1	Texture	R06	GAM 673	ETC Source4 36deg	575W	AE
	4	2/119	132				Chauvet LEDrain 59	8 W	
	5	1/8	2	Texture	R06	GAM218	ETC Source4 36deg	575W	AD
	6	2/126	133				Chauvet LEDrain 59	8 W	M
	7	2/398	148	Front Wash			ETC ColorSource Fresnel V	148 W	T
	LX 2	8	1/40	22	Special	R06		ETC Source4 26deg	575W
9		1/19	201	House Light			ETC Source4 PAR MFL	575W	
10		1/9	201	House Light			ETC Source4 PAR MFL	575W	
11		2/418	161	Color Wash			ETC ColorSource Spot V 36deg	199 W	U
12		1/12	201	House Light			ETC Source4 PAR MFL	575W	
13		1/11	24	Special	R06		ETC Source4 26deg	575W	AA
LX 3	14	1/13	3	Texture	R06	Small Trunk	ETC Source4 36deg	575W	AE
	15	1/14	4	Texture	R06	GAM 218	ETC Source4 36deg	575W	AJ
	16	1/15	202	House Light			ETC Source4 PAR MFL	575W	
	17	2/196	151				ADJ Inno Pocket Spot	26W	
	18	2/428	162	Color Wash			ETC ColorSource Spot V 36deg	199 W	M
	19	2/35	112	Top Color			Light Instr Elation Opti RGB	60W	
	20	2/42	113	Top Color			Light Instr Elation Opti RGB	60W	
	21	2/408	163	Color Wash			ETC ColorSource Spot V 36deg	199 W	K
	22	1/4	203	House Light			ETC Source4 PAR MFL	575W	
	23	1/5	5	Texture	R06	GAM 370	ETC Source4 36deg	575W	AD
	24	1/6	6	Texture	R06	Small Trunk	ETC Source4 36deg	575W	AI
LX 4	25	2/133	134				Chauvet LEDrain 59	8 W	AJ
	26	2/28	111	Top Color			Light Instr Elation Opti RGB	60W	
	27	1/37	201	House Light			ETC Source4 PAR MFL	575W	
	28	1/34	201	House Light			ETC Source4 PAR MFL	575W	
	29	1/30	201	House Light			ETC Source4 PAR MFL	575W	
	30	2/49	114	Top Color			Light Instr Elation Opti RGB	60W	
	31	2/154	137				Chauvet LEDrain 59	8 W	AC
LX 5	32	1/60	7	Texture	R06	Small Trunk	ETC Source4 36deg	575W	V
	33	1/59	8	Texture	R06	GAM 370	ETC Source4 36deg	575W	O
	34	1/58	202	House Light			ETC Source4 PAR MFL	575W	
	35	2/468	143	Top Wash			ETC ColorSource Fresnel V	148 W	W
	36	1/33	21	Special	Multicolor Fir	Rotar	ETC Source4 19deg	575W	Z
	37	2/478	144	Top Wash			ETC ColorSource Fresnel V	148 W	S
	38	1/45	203	House Light			ETC Source4 PAR MFL	575W	
	39	1/44	9	Texture	R06	GAM 370	ETC Source4 36deg	575W	R
	40	1/43	10	Texture	R06	Small Trunk	ETC Source4 36deg	575W	K
LX 6	41	2/140	135				Chauvet LEDrain 59	8 W	O
	42	2/56	115	Top Color			Light Instr Elation Opti RGB	60W	
	43	2/63	116	Top Color			Light Instr Elation Opti RGB	60W	
	44	1/31	11	Texture	R06	GAM 218	ETC Source4 36deg	575W	W
	45	1/54	12	Texture	R06	GAM 637	ETC Source4 36deg	575W	S
	46	2/70	117	Top Color			Light Instr Elation Opti RGB	60W	
	47	2/77	118	Top Color			Light Instr Elation Opti RGB	60W	
	48	2/161	138				Chauvet LEDrain 59	8 W	K
LX 7	49	1/84	202	House Light			ETC Source4 PAR MFL	575W	
	50	2/448	164	Color Wash			ETC ColorSource Spot V 36deg	199 W	O
	51	1/57	23	Special	R06		ETC Source4 26deg	575W	AC
	52	2/458	165	Color Wash			ETC ColorSource Spot V 36deg	199 W	I
	53	1/64	203	House Light			ETC Source4 PAR MFL	575W	
LX 8	2	2/84	119	Top Color			Light Instr Elation Opti RGB	60W	
	54	2/147	136				Chauvet LEDrain 59	8 W	AA
	55	1/83	13	Texture	R06	Small Trunk	ETC Source4 36deg	575W	AK
	56	1/82	14	Texture	R06	GAM 218	ETC Source4 36deg	575W	AG
	57	2/91	120	Top Color			Light Instr Elation Opti RGB	60W	
	58	2/438	166	Color Wash			ETC ColorSource Spot V 36deg	199 W	Q
	59	2/98	121	Top Color			Light Instr Elation Opti RGB	60W	
	60	2/207	152				ADJ Inno Pocket Spot	26W	
	61	2/105	122	Top Color			Light Instr Elation Opti RGB	60W	

	62	1/62	15	Texture	R06	GAM 370	ETC Source4 36deg	575W	AH
	63	1/61	16	Texture	R06	Small Trunk	ETC Source4 36deg	575W	AF
	64	2/168	139				Chauvet LEDrain 59	8 W	AH
LX 9	65	2/378	146	Front Wash			ETC ColorSource Fresnel V	148 W	X
	66	2/175	140				Chauvet LEDrain 59	8 W	AG
	67	1/78	204	House Light			ETC Source4 PAR MFL	575W	
	68	2/182	141				Chauvet LEDrain 59	8 W	AF
	69	1/73	17	Texture	R06	GAM 370	ETC Source4 36deg	575W	AG
	70	1/75	18	Texture	R06	GAM 673	ETC Source4 36deg	575W	AF
	71	1/74	204	House Light			ETC Source4 PAR MFL	575W	
	72	1/70	204	House Light			ETC Source4 PAR MFL	575W	
	73	2/189	142				Chauvet LEDrain 59	8 W	AB
	74	1/63	25	Special	R06		ETC Source4 26deg	575W	D
	75	2/388	147	Front Wash			ETC ColorSource Fresnel V	148 W	R
Soffit	1	1/386	101	Below Balc Wash			Architectural House Light	35	
	2	1/387	101	Below Balc Wash			Architectural House Light	35	
	3	1/387	101	Below Balc Wash			Architectural House Light	35	
	4	1/387	101	Below Balc Wash			Architectural House Light	35	
	5	1/386	101	Below Balc Wash			Architectural House Light	35	
	6	1/388	102	Below Balc Wash			Architectural House Light	35	
	7	1/389	102	Below Balc Wash			Architectural House Light	35	
	8	1/389	102	Below Balc Wash			Architectural House Light	35	
	9	1/389	102	Below Balc Wash			Architectural House Light	35	
	10	1/388	102	Below Balc Wash			Architectural House Light	35	
	11	1/390	103	Below Balc Wash			Architectural House Light	35	
	12	1/391	103	Below Balc Wash			Architectural House Light	35	
	13	1/391	103	Below Balc Wash			Architectural House Light	35	
	14	1/391	103	Below Balc Wash			Architectural House Light	35	
	15	1/390	103	Below Balc Wash			Architectural House Light	35	
	16	1/392	104	Below Balc Wash			Architectural House Light	35	
	17	1/385	104	Below Balc Wash			Architectural House Light	35	
	18	1/385	104	Below Balc Wash			Architectural House Light	35	
	19	1/385	104	Below Balc Wash			Architectural House Light	35	
	20	1/392	104	Below Balc Wash			Architectural House Light	35	
	20	1/392	104	Below Balc Wash			Architectural House Light	35	

Q#	Act	Scene	Pg	Description	Notes
0.1				Boot Up	
0.2-0.5				Preshow Check	
0.6				Preshow	
0.7-0.9				Preshow OUT	
1		Prologue	4	Lights UP	Past day
5		Prologue	4	Bee Entrance	
10		Prologue	4	Hornet Presence	
15		Prologue	4	Wait!	abrupt shift to present
20		S1	15	Scene 1 up	
23		S1		Scene 1 out	
25		A1	16	Action 1 up	
27		A1	16	Bee Dance done	
30		A1	16	Dead bee	
35		A1	17	Wasp Presence	
40		A1	17	Bee heading	
45		S2	17	Scene 2 up	Sudden shift back to present (day)
47		S2	30	fire up	
50		S2	32	Lizzies dads honey bees	
55		S2	29	I see bees	Small magical memory motif
60		S2	34	this will be important later	
65		S2	35	Bees learned	
70		S2	35	Dad dead	back to reality
75		S2	36	Scene 2 out BO	
80		A2	37	Action 2 up	
85		A2	37	Flying book	
90		A2	37	Enter Lizzie and Eden	
93		A2	39	Lizzie exits	
95		A2	39	Hornet Presence	
100		A2	39	Hornet arrival	
105		A2	39	Action 2 out	Slow shift to darkness?
110		S3	40	Scene 3 up	Night
115		S3	52	Alone	hornet is buzzing
117		S3	52	BO	
120		A3	53	Action 3 up	
123		A3	53	Kick Step	
124		A3	53	Bee dance done	
125		A3	53	Alicia is Bee	
130		A3	54	Alicia rejected by lizzie*	
135		A3	54	Hornet Presence+arrival	
137		A3	55	Hornet shadow grows	
140		A3	55	Bees flee	
145		A3	55	I'm not a bee	
150		S4	56	Lights up Scene 4	Day
155		S4	57	Alicia Exits	
160		S4	59	Hiking squence	
162		S4	59	Bee hive drop	
165		S4	59	Hiking squence end	
166		S4	65	Bee hive rope out stand by	

167	S4	65	Bee hive rope out GO	
170	S4	67	They're dead	
175	S4	69	Mutherfucker	
180	S4	70	Murderer	
185	S4/A4	70	Eden Exits	Action 4 trans right on edens exit
190	A4	71	Buzzzzzz	
195	A4	71	Hornet Lighting paus	on Alicia's "fuck off"
200	A4	72	Hornet Lighting trans go	Hornet lurks
205	A4	72	Buzz	
207	A4	72	Hornet takes control	
210	A4	72	Hornet points	
220	A4	73	Hornet stalks Alicia (Start dance)	
225	A4	73	Hornet hugs alicia	Lighting closes around alcia and hornet
227	A4	73	Your to weak on your own	
230	S5	74	Lizzie enters	Switch
235	S5	74	Don't	Switch and back
240	S5	75	After how she treated you?	Switch
245	S5	75	Breath	Slow fade switch
255	S5	76	Japan	
260	S5	77	they flap	
261	S5	77	Super bee 2	
262	S5	77	Super bee 3	
263	S5	77	Super bee 4	
264	S5	77	Bees fight back	
265	S5	77	Bee tackle	
267	S5	78	Safe again	
270	S5	83	Bee Entrance	
275	S5	84	Lights Out End of Play	
280	CC			Curtian call